




1 ENLARGED PLAN: CLUB # 1427B
 1.34 SCALE: 1/2" = 12" ARCH. REF.: A-111 & A-114

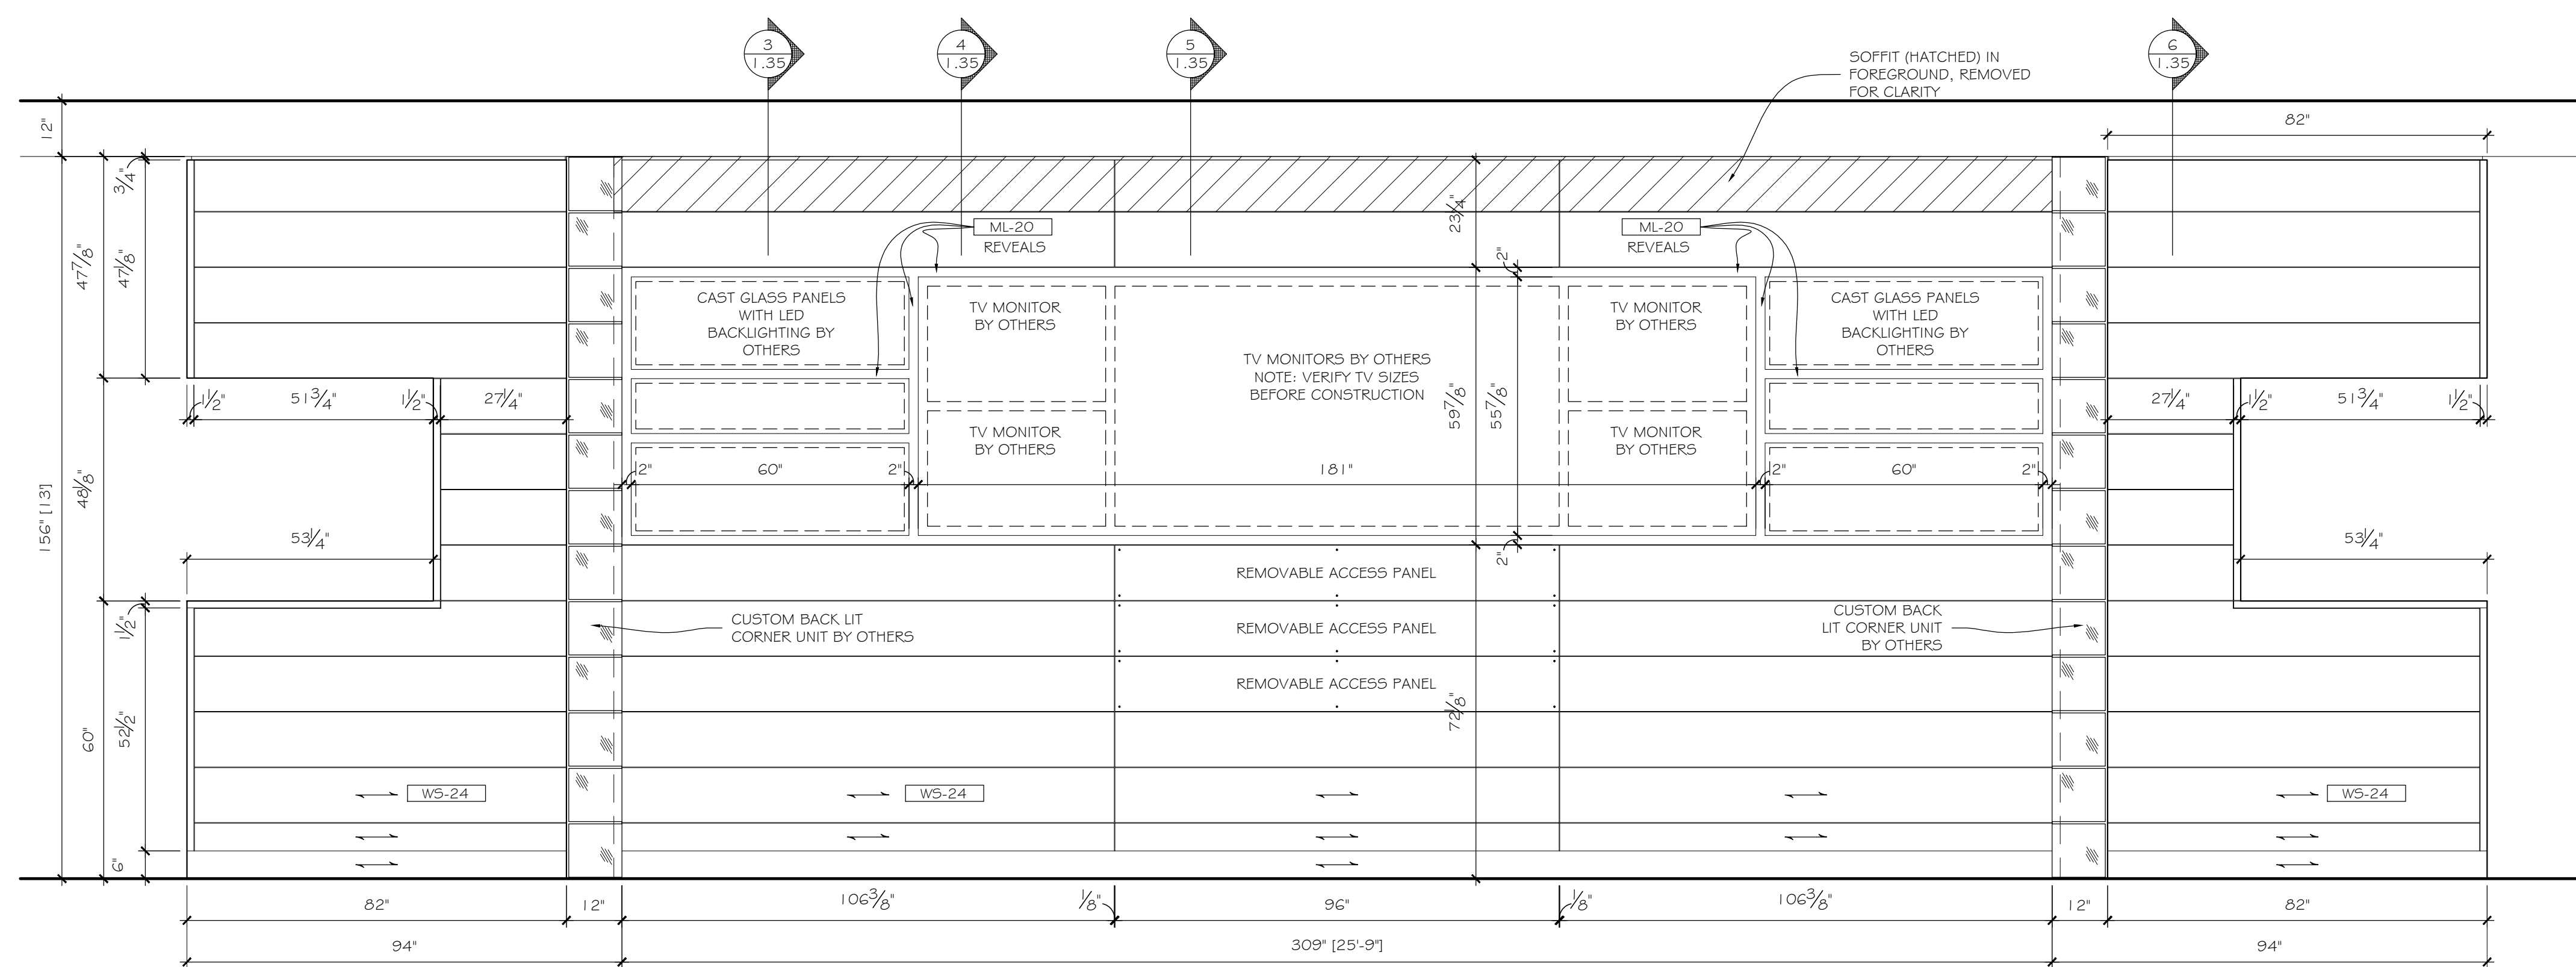


2 ELEVATION
 1.34 SCALE: 1/2" = 12" ARCH. REF.: 6/A-517-2.0

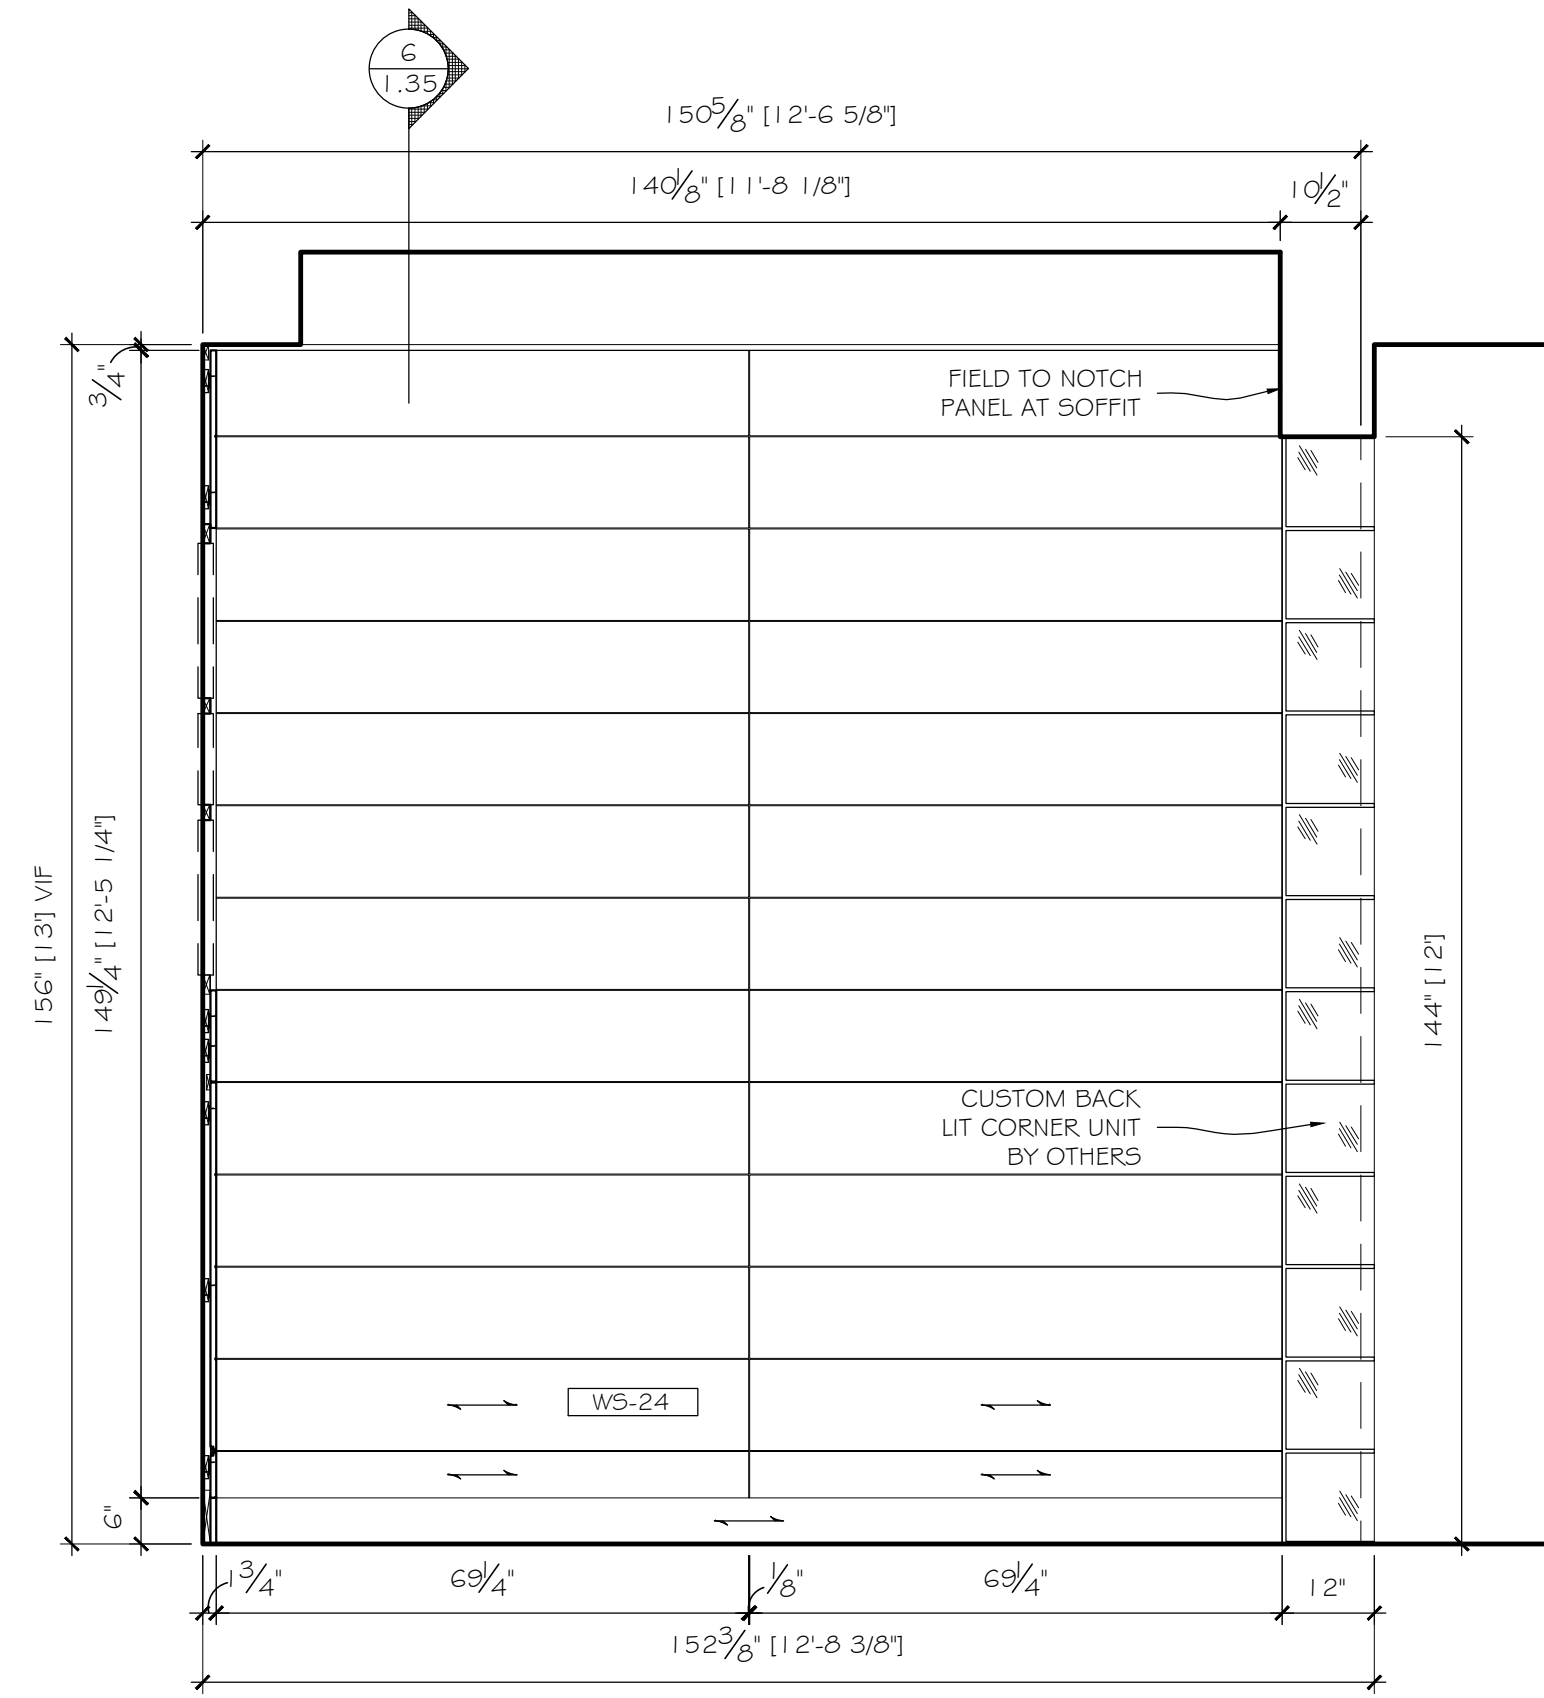


1 ELEVATION
1.35 SCALE: 1/2" = 12" ARCH. REF.: A-517-2.0

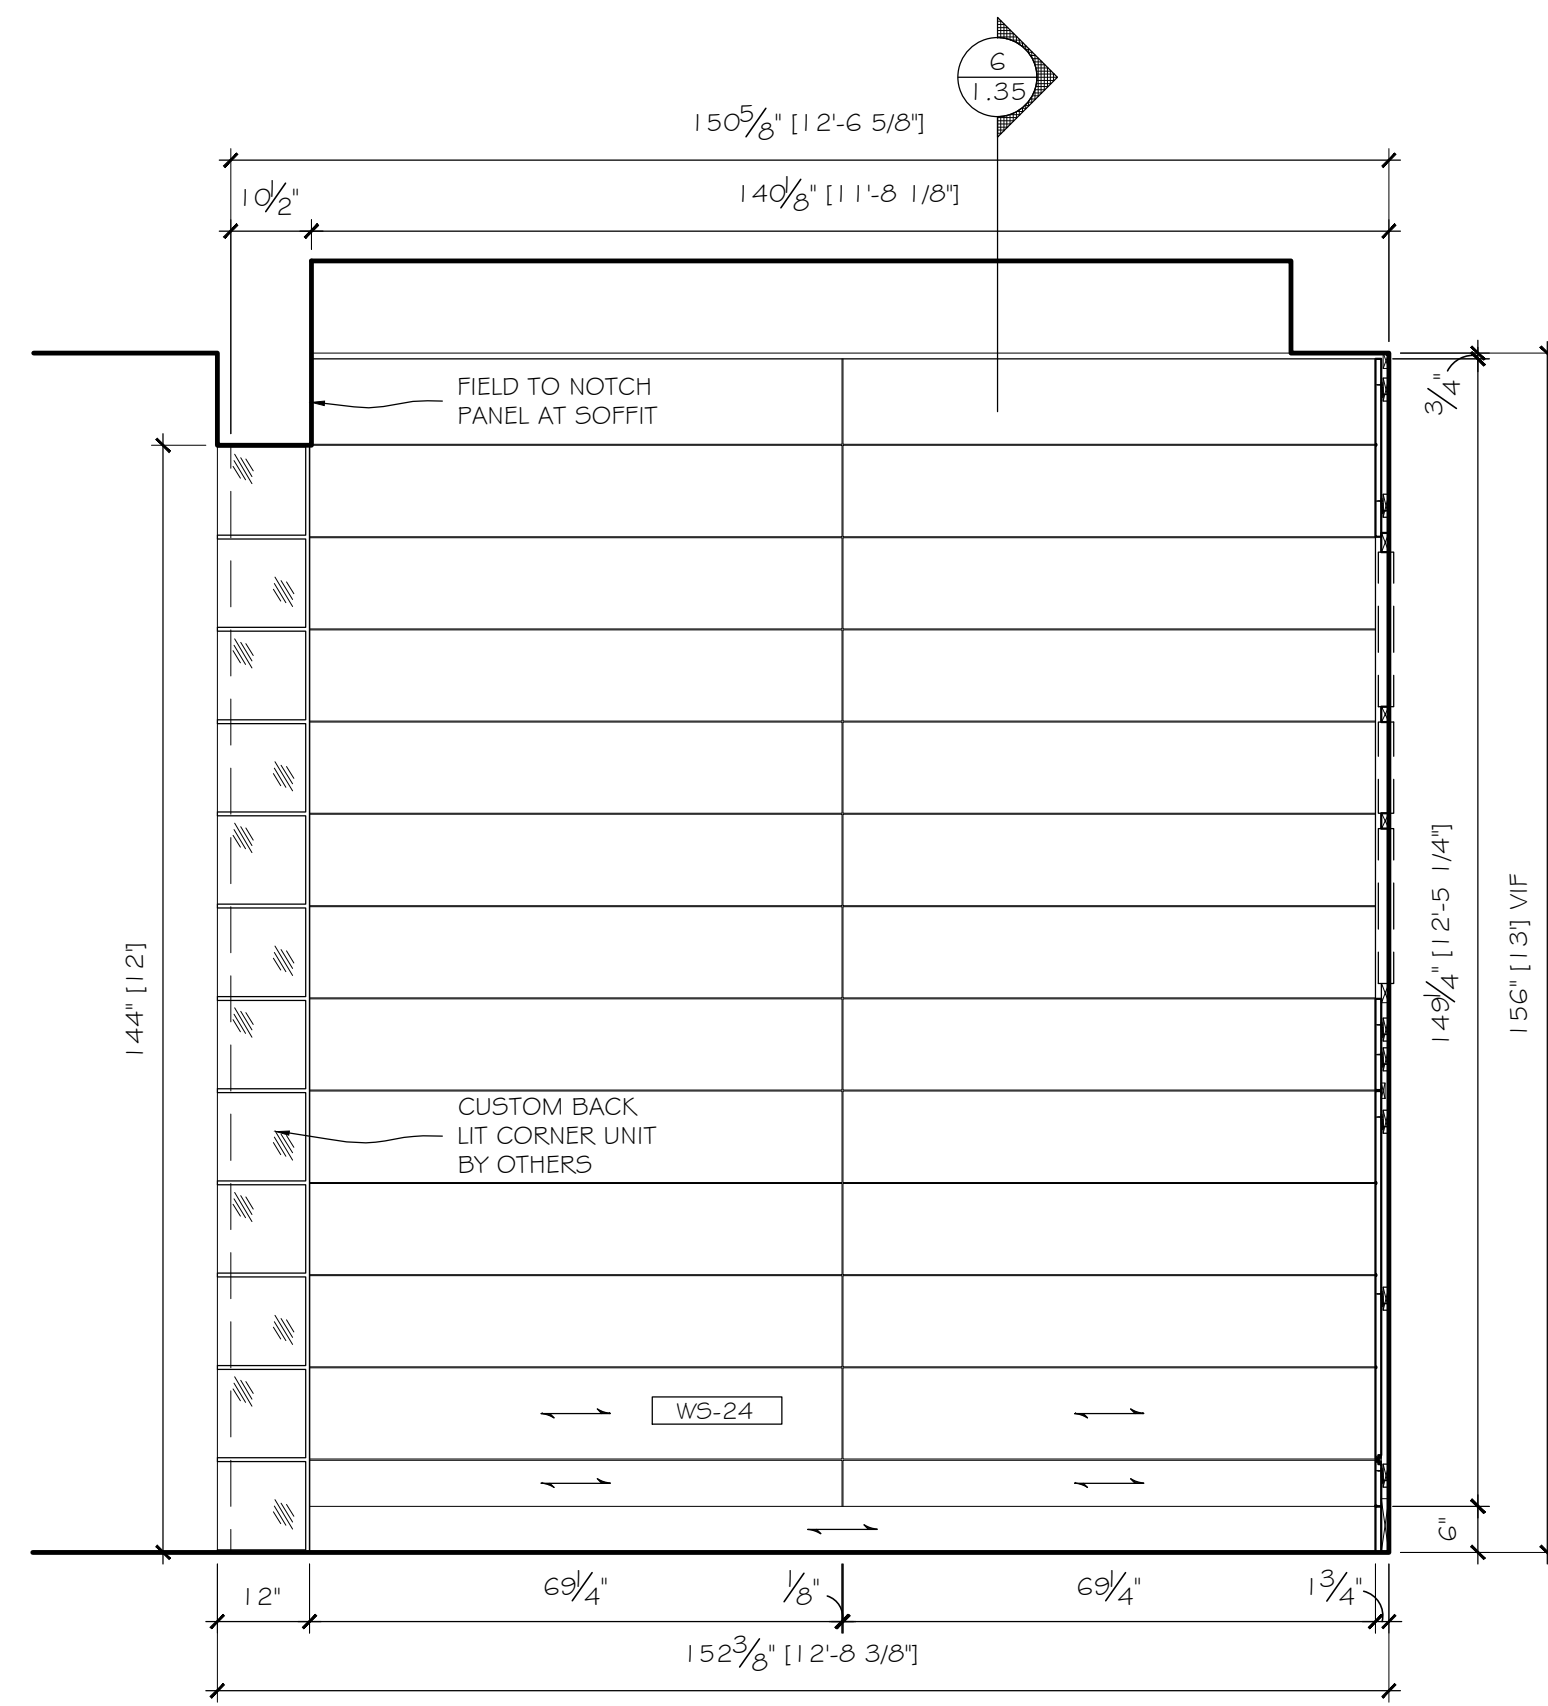


2 ELEVATION
1.35 SCALE: 1/2" = 12" ARCH. REF.: A-517-2.0

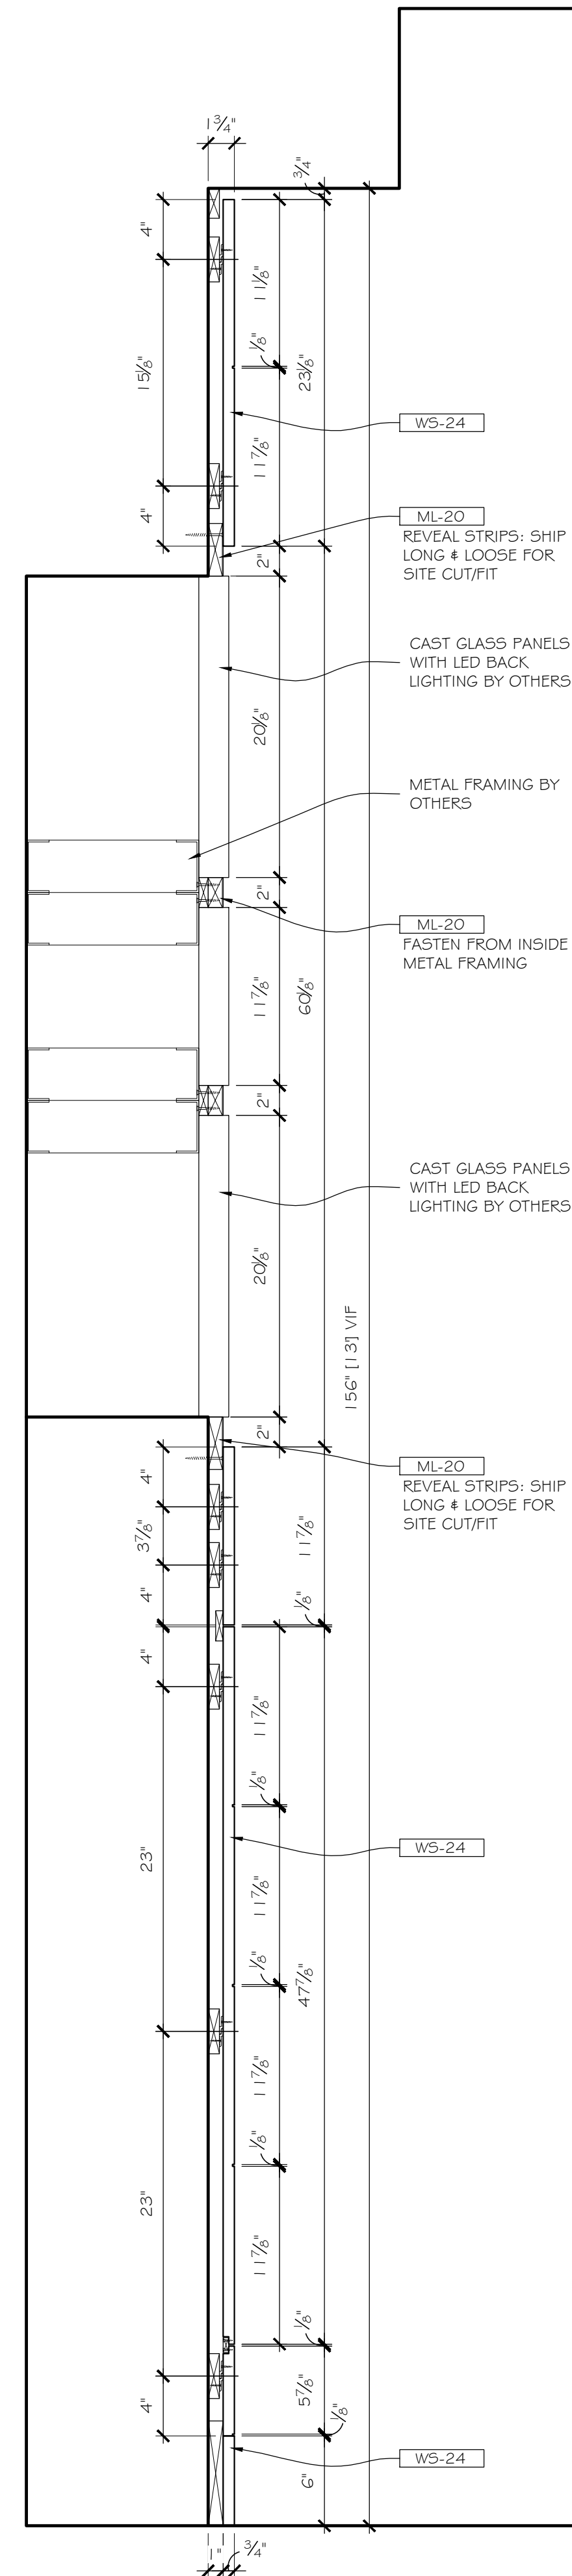


3 SECTION ELEVATION
1.35 SCALE: 1/2" = 12" ARCH. REF.: A-575

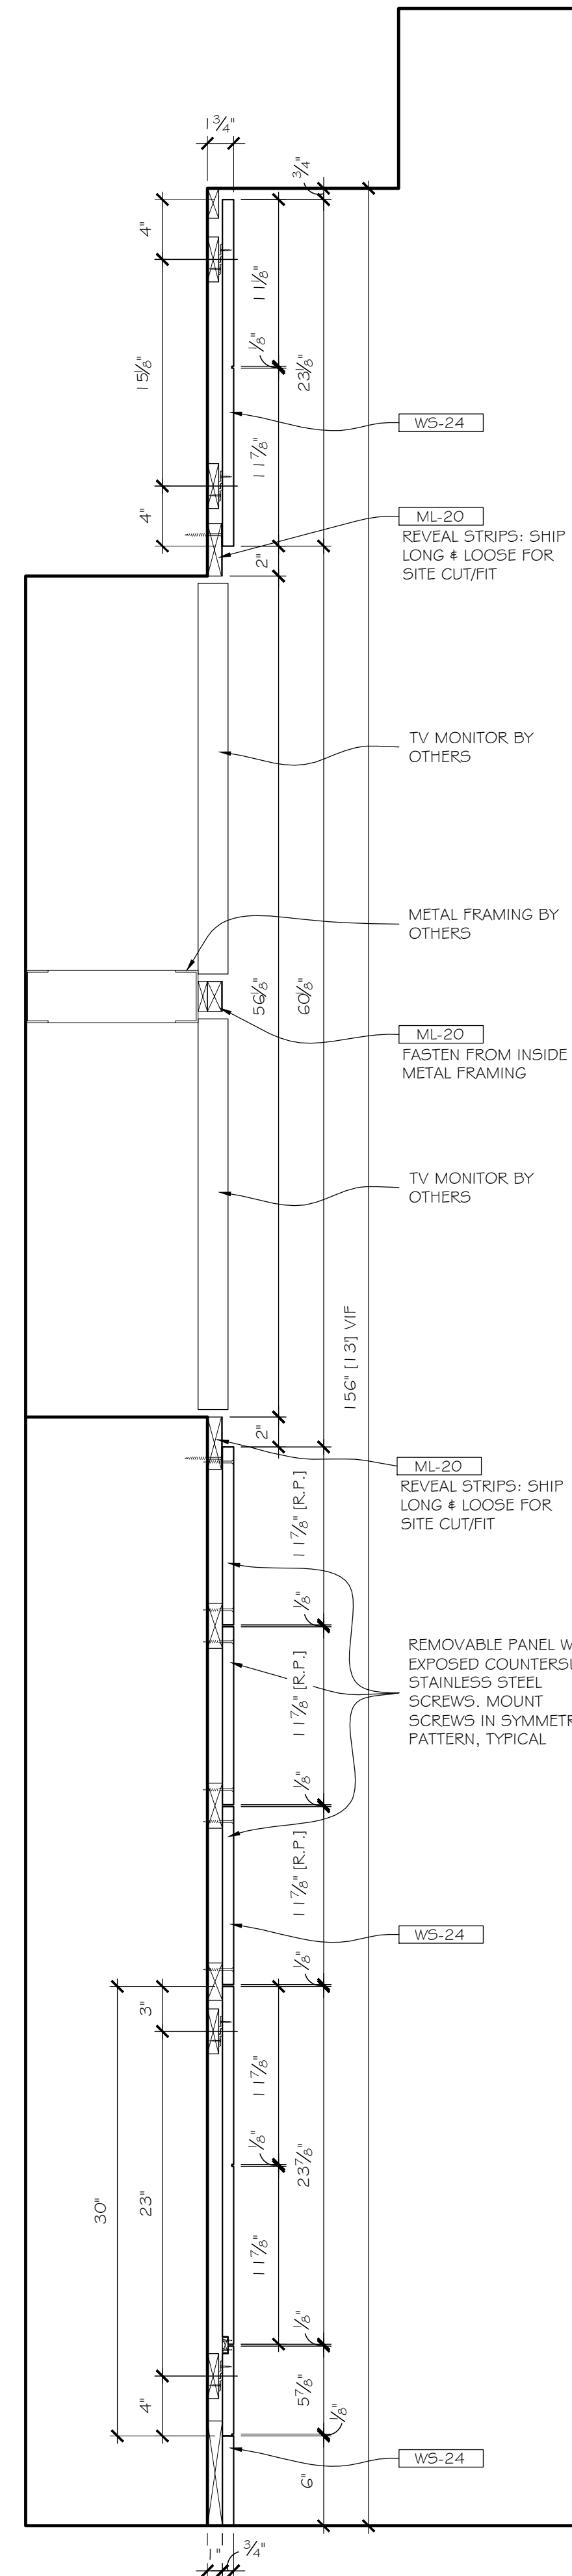

4 SECTION ELEVATION
1.35 SCALE: 1/2" = 12" ARCH. REF.: A-575

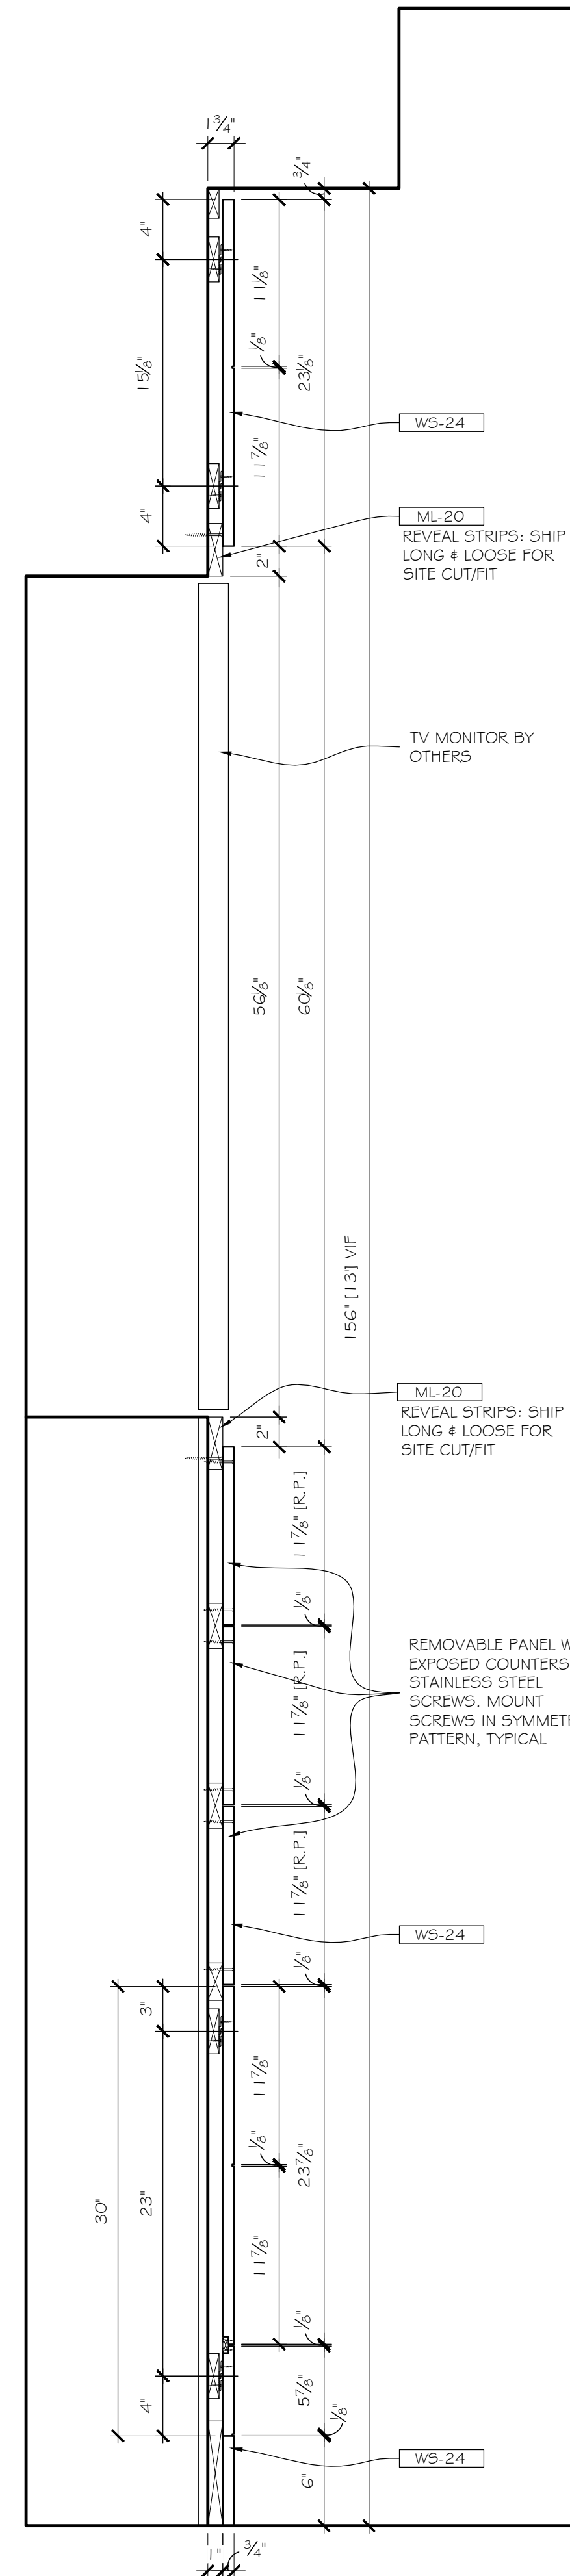

5 SECTION ELEVATION
1.35 SCALE: 1/2" = 12" ARCH. REF.: A-575

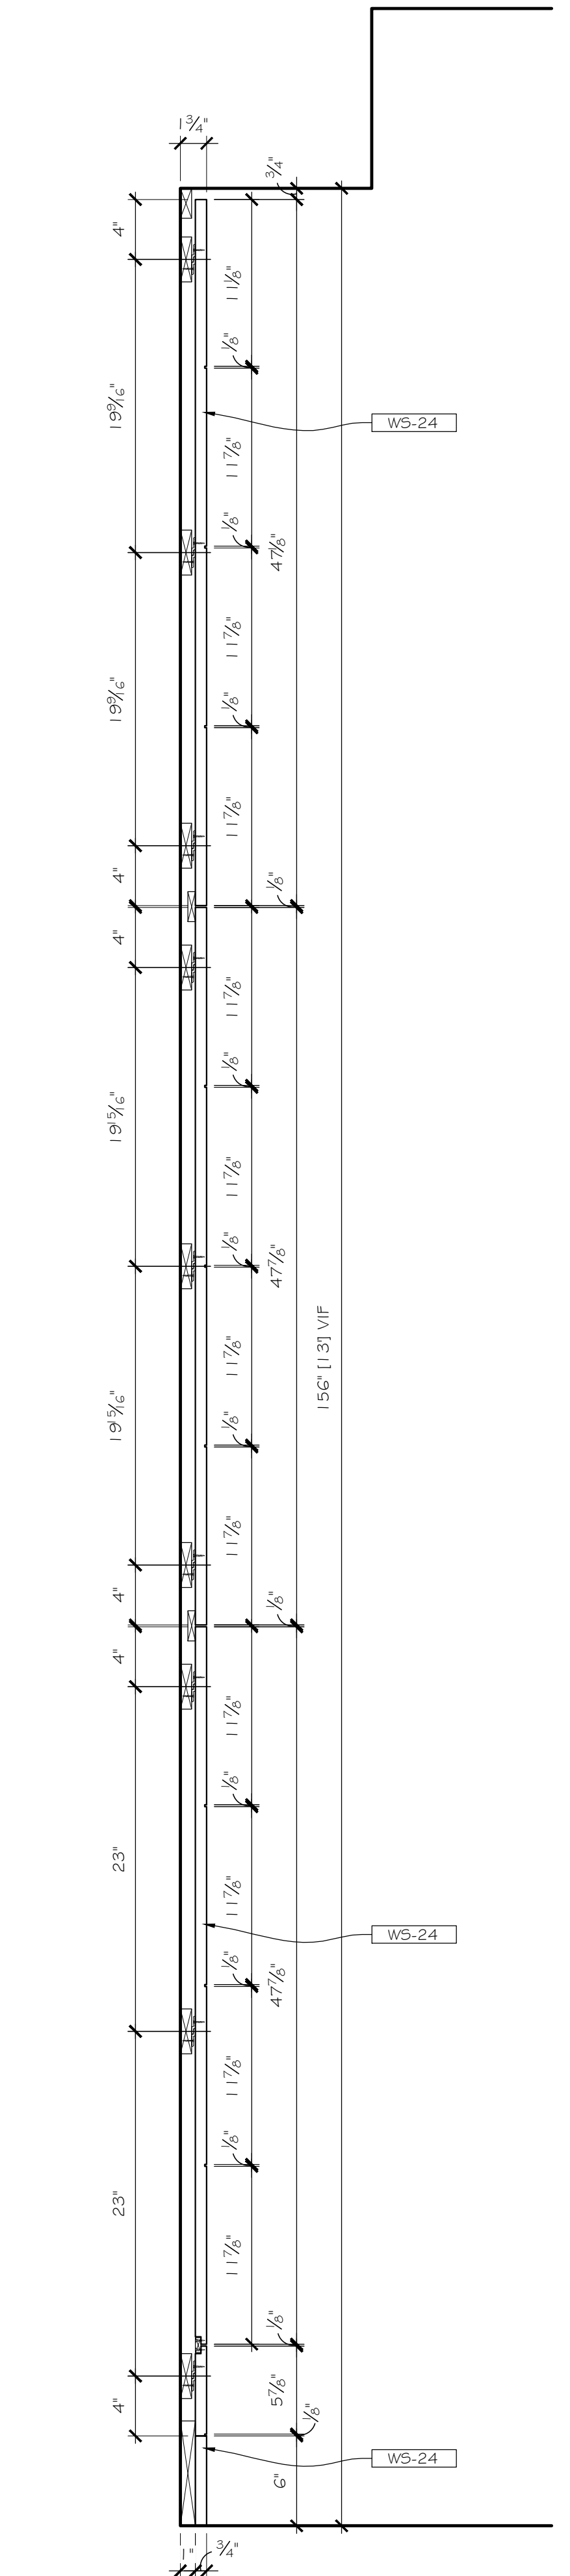

6 SECTION ELEVATION
1.35 SCALE: 1/2" = 12" ARCH. REF.: A-575

HOSPITALITY

blacks outsourcing, inc.
Architectural Woodwork Engineering
Our business is drawing yours

1-1.35